



Panel Detail	
Text	Black
Background	White
Border	N/A
x Height	60.0mm
Width	1515mm
Height	480mm
Area	0.73sq.m

Panel Detail	
Text	Black
Background	White
Border	N/A
x Height	60.0mm
Width	1330mm
Height	360mm
Area	0.48sq.m



Panel Detail	
Text	Black
Background	White
Border	N/A
x Height	60.0mm
Width	1515mm
Height	480mm
Area	0.73sq.m


Panel Detail	
Text	Black
Background	White
Border	N/A
x Height	60.0mm
Width	1330mm
Height	360mm
Area	0.48sq.m

Scheme Ref.	R806
Sign Ref.	DS-02
Letter colour	N\A
Background	GREY
Border	N\A
Material	EN 12899 Class Ref 1
Drawing file	M:\Projects\...\X-ROAD NAMES.dwg

NOTE Edge of sign must be at least 750 mm from edge of carriageway

Scheme Ref.	R806
Sign Ref.	DS-03
Letter colour	N\A
Background	GREY
Border	N\A
Material	EN 12899 Class Ref 1
Drawing file	M:\Projects\...\X-ROAD NAMES.dwg

NOTE Edge of sign must be at least 750 mm from edge of carriageway

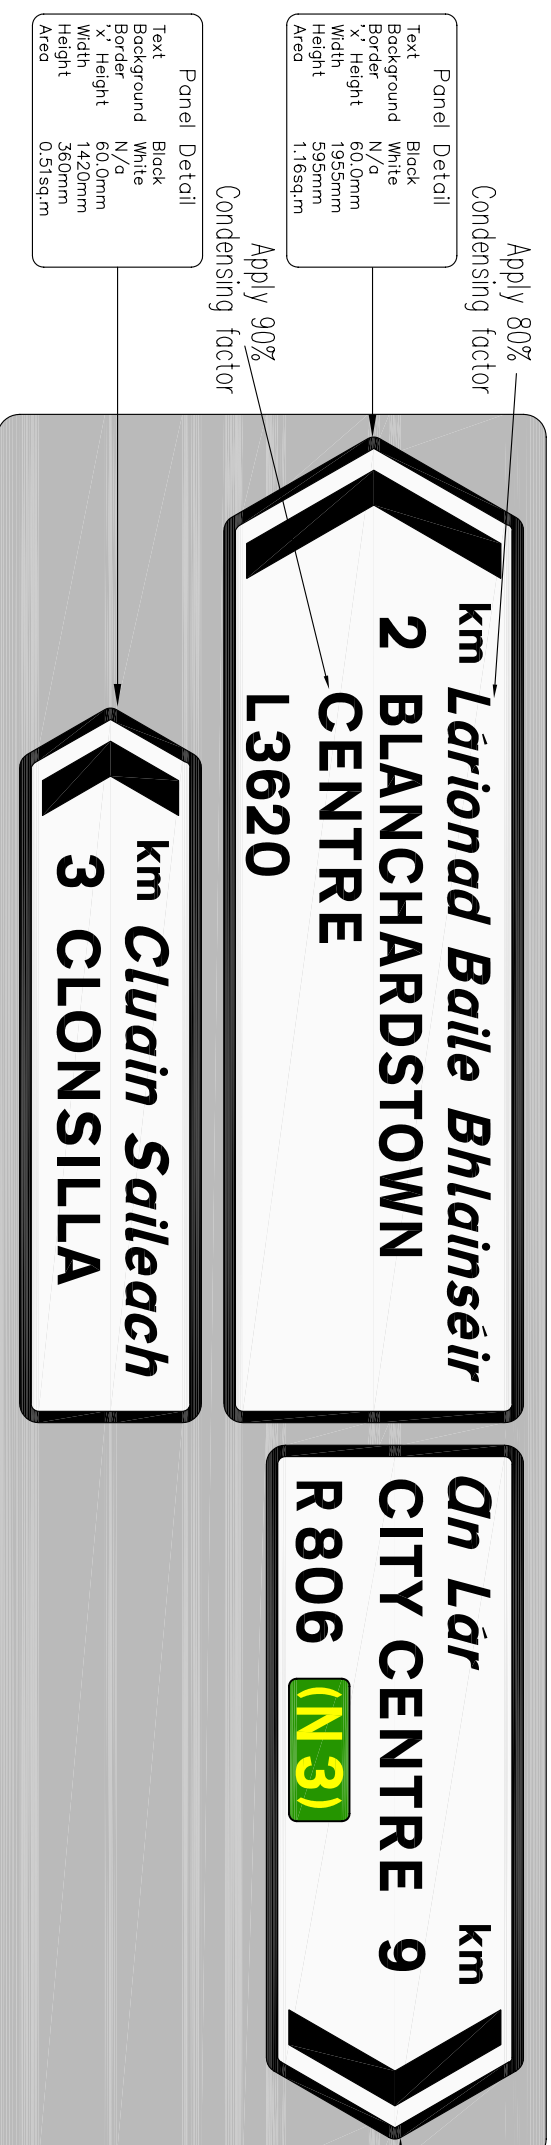

Panel Detail	
Text	Black
Background	White
Border	N/A
x Height	60.0mm
Width	1955mm
Height	595mm
Area	1.16sq.m

Panel Detail	
Text	Black
Background	White
Border	N/A
x Height	60.0mm
Width	1420mm
Height	360mm
Area	0.51sq.m

Scheme Ref.	R806
Sign Ref.	DS-01
Letter colour	N\A
Background	GREY
Border	N\A
Material	EN 12899 Class Ref 1
Drawing file	M:\Projects\...\X-ROAD NAMESa.dwg

Panel Detail	
Text	Black
Background	White
Border	N/A
x Height	60.0mm
Width	1375mm
Height	510mm
Area	0.70sq.m

REV. DATE		DRN	APP.
A	22/10/10	AMENDED WITH FCC COMMENTS	AB
B	10/01/10	AMENDED WITH FCC COMMENTS	AB
			JC

STATUS
PLANNING

CLIENT




Comhairle Contae Fhine Gall
Fingal County Council

PROJECT REGIONAL ROAD SIGNAGE SCHEME
TRANCHE 4

Fingal County Council
Transportation Department
Grove Road
Blanchardstown
Dublin 15

TITLE	R806 SIGN FACES SHEET 1 OF 7
DRWN.	PM
DESIGNED	AB
APPROVED	JC
DATE	MARCH 2010
SCALE	NTS
JOB NO.	09-150
DRG. NO.	P6201
REVISION	B



Moylan
Consulting Engineers & Project Managers

Wilson House, Fenian Street, Dublin 2
t 01 6648900 f 01 6613618 e info@moylan.ie web www.moylan.ie

The design is complete. No part of this drawing may be reproduced, stored in a retrieval system, or transmitted in any form or by any means, electronic, mechanical, photocopying, recording, or by any information storage and retrieval system, without the prior written permission of the author.

L3020 **BLANCHARDSTOWN**
CENTRE

Apply 80%
Condensing factor
Apply 80%
Condensing factor

An Lár
CITY CENTRE R 806

(N3)

Scheme Ref. R806	
Sign Ref. ADS-01	X-height 80mm
Letter colour BLACK	SIGN FACE
Background WHITE	Width 2360mm
Border BLACK	Height 1300mm
Material EN 12899 Class Ref 1	Area 3,07sq.m
Drawing file M:\Projects\...\X-ROAD NAMES.dwg	

NOTE Edge of sign must be at least 750 mm from edge of carriageway

L3020 **BLANCHARDSTOWN**
CENTRE

Apply 80%
Condensing factor
Apply 90%
Condensing factor

R806 **CASTLEKNOCK**
Séipéal Iosóid
CHAPELIZOD

Text	Black
Background	White
Border	N/a
x' Height	80,0mm
Width	2300mm
Height	580mm
Area	1,33sq.m

Text	Black
Background	White
Border	N/a
x' Height	80,0mm
Width	2300mm
Height	800mm
Area	1,84sq.m

Scheme Ref. R806	
Sign Ref. ADS-02	X-height 80mm
Letter colour BLACK	SIGN FACE
Background WHITE	Width 2360mm
Border BLACK	Height 1460mm
Material EN 12899 Class Ref 1	Area 3,45sq.m
Drawing file M:\Projects\...\X-ROAD NAMES.dwg	

NOTE Edge of sign must be at least 750 mm from edge of carriageway

R 806

Scheme Ref. R806	
Sign Ref. RM-001	X-height 80mm
Letter colour BLACK	SIGN FACE
Background WHITE	Width 600mm
Border BLACK	Height 240mm
Material EN 12899 Class Ref 1	Area 0,14sq.m
Drawing file M:\Projects\...\X-ROAD NAMES.dwg	

NOTE Edge of sign must be at least 750 mm from edge of carriageway

1 km **Baile Bhlainseir**
BLANCHARDSTOWN
R 806

Text	Black
Background	White
Border	N/a
x' Height	60,0mm
Width	1795mm
Height	495mm
Area	0,89sq.m

3 km **Cluain Saileach**
CLONSILLA

Text	Black
Background	White
Border	N/a
x' Height	60,0mm
Width	1420mm
Height	360mm
Area	0,51sq.m

1 km **Caisleán Cnucha**
CASTLEKNOCK
R 806

Text	Black
Background	White
Border	N/a
x' Height	60,0mm
Width	1520mm
Height	495mm
Area	0,75sq.m

10 km **An Lár**
CITY CENTRE

Text	Black
Background	White
Border	N/a
x' Height	60,0mm
Width	1360mm
Height	360mm
Area	0,49sq.m

Scheme Ref. R806	
Sign Ref. DS-04	X-height 60mm
Letter colour BLACK	SIGN FACE
Background WHITE	Width 2165mm
Border BLACK	Height 1940mm
Material EN 12899 Class Ref 1	Area 4,20sq.m
Drawing file M:\Projects\...\X-ROAD NAMES.dwg	

NOTE Edge of sign must be at least 750 mm from edge of carriageway

STATUS
PLANNING

CLIENT



Fingal County Council
Transportation Department
Grove Road
Blanchardstown
Dublin 15

PROJECT **REGIONAL ROAD SIGNAGE SCHEME**
TRANCHE 4

TITLE **R806 SIGN FACES**
SHEET 2 OF 7

DRWN, PM	DESIGNED AB	APPROVED JC	DATE MARCH 2010
SCALE NIS	JOB NO. 09-150	DRG. NO. P6202	REVISION B

Moylan
Consulting Engineers & Project Managers

Wilson House, Fenian Street, Dublin 2
t 01 6648900 f 01 6613618 e info@moylan.ie, web www.moylan.ie

The design is copyright of the author and the copyright in the drawings is reserved for use in the project of which the drawings are a part.


REV. DATE	DRN	APP.
A 29/02/10	AMENDED WITH FCC COMMENTS	AB JC
B 10/03/10	AMENDED WITH FCC COMMENTS	AB JC

CAD REF. M:\Projects\09\09-150\Cad\Civil\Planning




Apply 80%
Condensing factor

Scheme Ref.	R806	X-height	50mm
Sign Ref.	DS-06	SIGN FACE	
Letter colour	BLACK	Width	1205mm
Background	WHITE	Height	415mm
Border	BLACK	Area	0.50sq.m
Material	EN 12899 Class Ref 1		
Drawing file	M:\Projects\...\X-ROAD NAMESa.dwg		
NOTE	Edge of sign must be at least 750 mm from edge of carriageway		

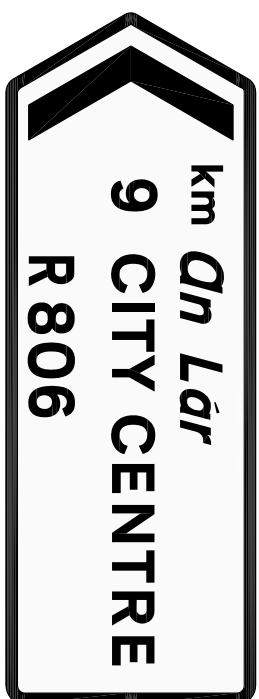

Scheme Ref.	R806	X-height	50mm
Sign Ref.	DS-010	SIGN FACE	
Letter colour	BLACK	Width	1145mm
Background	WHITE	Height	415mm
Border	BLACK	Area	0.47sq.m
Material	EN 12899 Class Ref 1		
Drawing file	M:\Projects\...\X-ROAD NAMESa.dwg		
NOTE	Edge of sign must be at least 750 mm from edge of carriageway		

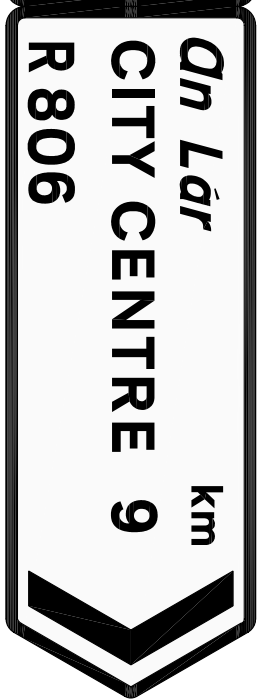


Scheme Ref.	R806	X-height	50mm
Sign Ref.	DS-07	SIGN FACE	
Letter colour	BLACK	Width	1269mm
Background	WHITE	Height	415mm
Border	BLACK	Area	0.52sq.m
Material	EN 12899 Class Ref 1		
Drawing file	M:\Projects\...\X-ROAD NAMESa.dwg		
NOTE	Edge of sign must be at least 750 mm from edge of carriageway		



Apply 80%
Condensing factor


Scheme Ref.	R806	X-height	50mm
Sign Ref.	DS-08	SIGN FACE	
Letter colour	BLACK	Width	1205mm
Background	WHITE	Height	415mm
Border	BLACK	Area	0.50sq.m
Material	EN 12899 Class Ref 1		
Drawing file	M:\Projects\...\X-ROAD NAMESa.dwg		
NOTE	Edge of sign must be at least 750 mm from edge of carriageway		

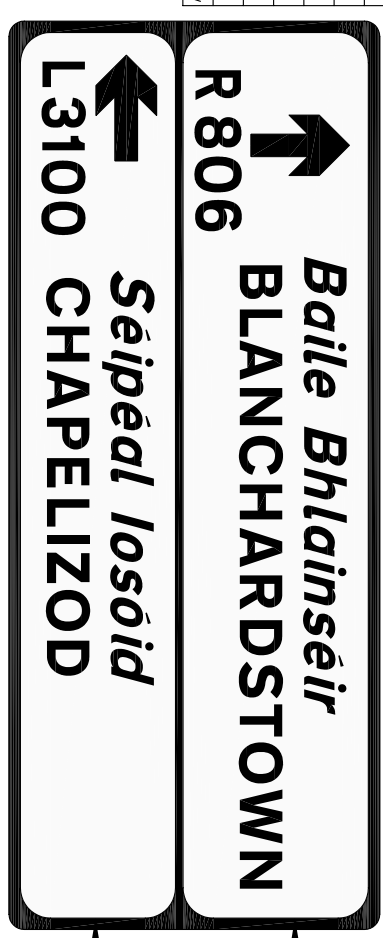

Text	Black
Background	White
Border	N/a
X Height	80.0mm
Width	2345mm
Height	490mm
Area	1.15sq.m

Scheme Ref.	R806	X-height	80mm
Sign Ref.	ADS-03	SIGN FACE	
Letter colour	BLACK	Width	2405mm
Background	WHITE	Height	980mm
Border	BLACK	Area	2.36sq.m
Material	EN 12899 Class Ref 1		
Drawing file	M:\Projects\...\X-ROAD NAMES.dwg		
NOTE	Edge of sign must be at least 750 mm from edge of carriageway		

Text	Black
Background	White
Border	N/a
X Height	80.0mm
Width	2345mm
Height	410mm
Area	0.96sq.m

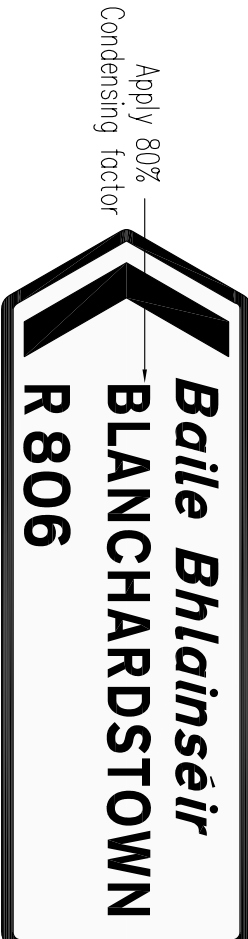


Apply 80%
Condensing factor

Scheme Ref.	R806	X-height	50mm
Sign Ref.	DS-011	SIGN FACE	
Letter colour	BLACK	Width	1205mm
Background	WHITE	Height	415mm
Border	BLACK	Area	0.50sq.m
Material	EN 12899 Class Ref 1		
Drawing file	M:\Projects\...\X-ROAD NAMESa.dwg		
NOTE	Edge of sign must be at least 750 mm from edge of carriageway		



Apply 80%
Condensing factor

Scheme Ref.	R806	X-height	60mm
Sign Ref.	DS-09	SIGN FACE	
Letter colour	BLACK	Width	1370mm
Background	WHITE	Height	495mm
Border	BLACK	Area	0.68sq.m
Material	EN 12899 Class Ref 1		
Drawing file	M:\Projects\...\X-ROAD NAMES.dwg		
NOTE	Edge of sign must be at least 750 mm from edge of carriageway		

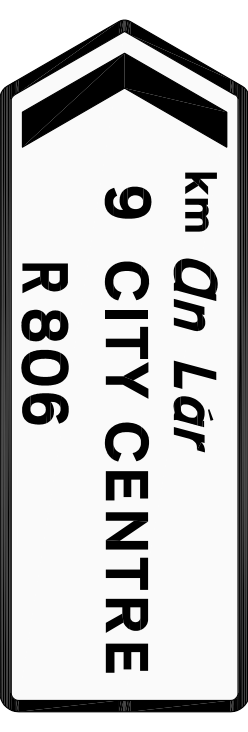

REV.	DATE	DRN	APP.
A	22/02/10	AMENDED WITH FCC COMMENTS	AB
B	10/02/10	AMENDED WITH FCC COMMENTS	AB
B	10/02/10	AMENDED WITH FCC COMMENTS	JC
A	10/02/10	AMENDED WITH FCC COMMENTS	AB
A	10/02/10	AMENDED WITH FCC COMMENTS	JC
CAD REF.	M:\Projects\09\09-150\Cad\Civil\Planning		

STATUS
PLANNING

CLIENT



Comhairle Contae Fhine Gall
Fingal County Council
Transportation Department
Blanchardstown
Dublin 15

PROJECT REGIONAL ROAD SIGNAGE SCHEME
TRANSCHE 4


TITLE	R806 SIGN FACES SHEET 3 OF 7						
DRWN.	PM	DESIGNED	AB	APPROVED	JC	DATE	MARCH 2010
SCALE	NTS	JOB NO.	09-150	DRG. NO.	P6203	REVISION	B




Moylan
Consulting Engineers & Project Managers

Wilson House, Fenian Street, Dublin 2
t 01 6648900 f 01 6613618 e info@moylan.ie web www.moylan.ie


The Author is not responsible for any errors or omissions in this drawing. The user of this drawing is advised to check the accuracy of the data used in the design and to ensure that the drawing is used in accordance with the intended purpose.

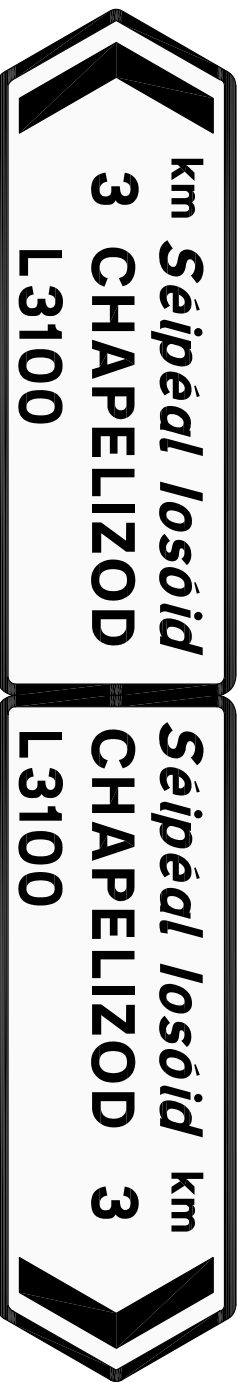

Scheme Ref.	R806
Sign Ref.	DS-012
Letter colour	BLACK
Background	WHITE
Border	BLACK
Material	EN 12899 Class Ref 1
Drawing file	M:\Projects\...\X-ROAD NAMESa.dwg
NOTE	Edge of sign must be at least 750 mm from edge of carriageway

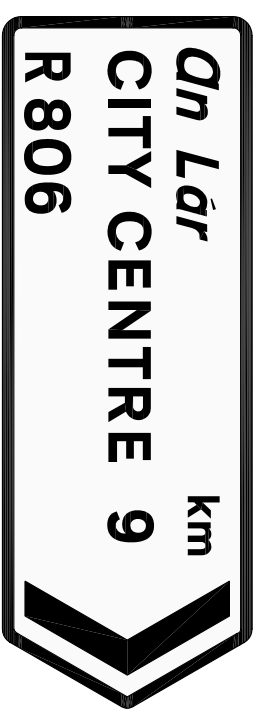

Scheme Ref.	R806
Sign Ref.	DS-014
Letter colour	BLACK
Background	WHITE
Border	BLACK
Material	EN 12899 Class Ref 1
Drawing file	M:\Projects\...\X-ROAD NAMESa.dwg
NOTE	Edge of sign must be at least 750 mm from edge of carriageway

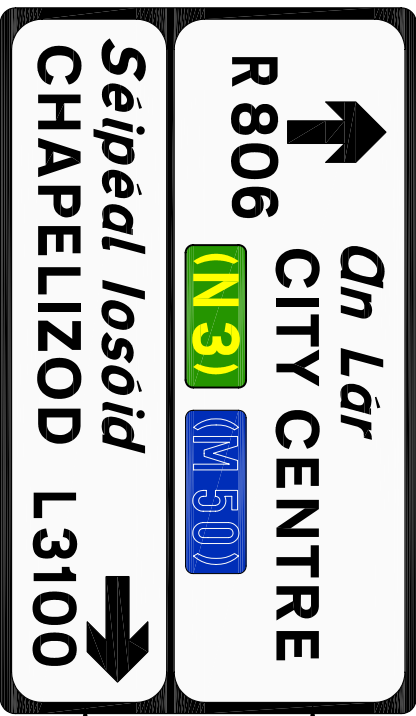

Scheme Ref.	R806
Sign Ref.	ADS-04
Letter colour	BLACK
Background	WHITE
Border	BLACK
Material	EN 12899 Class Ref 1
Drawing file	M:\Projects\...\X-ROAD NAMES.dwg
NOTE	Edge of sign must be at least 750 mm from edge of carriageway



Scheme Ref.	R806
Sign Ref.	DS-013
Letter colour	BLACK
Background	WHITE
Border	BLACK
Material	EN 12899 Class Ref 1
Drawing file	M:\Projects\...\X-ROAD NAMESa.dwg
NOTE	Edge of sign must be at least 750 mm from edge of carriageway

Apply 80%
Condensing factor

Panel Detail	
Text	Black
Background	White
Border	N/a
X Height	80.0mm
Y Height	1805mm
Width	610mm
Height	1.10sq.m
Area	

Panel Detail	
Text	Black
Background	White
Border	N/a
X Height	80.0mm
Y Height	1805mm
Width	410mm
Height	0.74sq.m
Area	




Scheme Ref.	R806
Sign Ref.	ADS-04
Letter colour	BLACK
Background	WHITE
Border	BLACK
Material	EN 12899 Class Ref 1
Drawing file	M:\Projects\...\X-ROAD NAMESB.dwg
NOTE	Edge of sign must be at least 750 mm from edge of carriageway

Apply 80%
Condensing factor

Panel Detail	
Text	Black
Background	White
Border	N/a
X Height	80.0mm
Y Height	2010mm
Width	600mm
Height	1.61sq.m
Area	

Panel Detail	
Text	Black
Background	White
Border	N/a
X Height	80.0mm
Y Height	2010mm
Width	610mm
Height	1.23sq.m
Area	

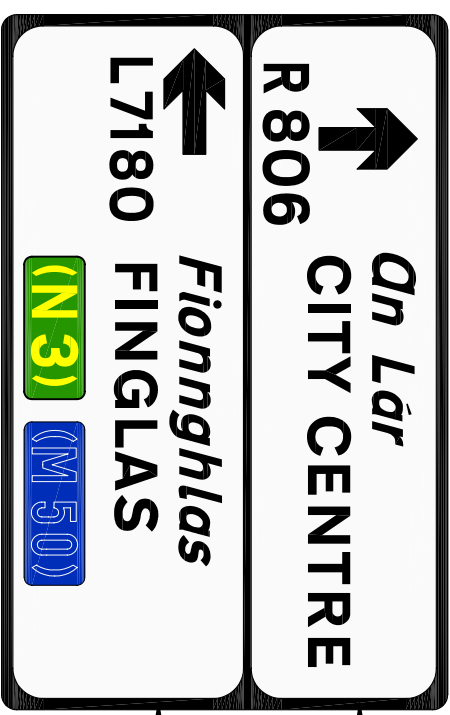

Scheme Ref.	R806
Sign Ref.	ADS-05
Letter colour	BLACK
Background	WHITE
Border	BLACK
Material	EN 12899 Class Ref 1
Drawing file	M:\Projects\...\X-ROAD NAMES.dwg
NOTE	Edge of sign must be at least 750 mm from edge of carriageway

Panel Detail	
Text	Black
Background	White
Border	N/a
X Height	80.0mm
Y Height	1780mm
Width	490mm
Height	0.87sq.m
Area	

Panel Detail	
Text	Black
Background	White
Border	N/a
X Height	80.0mm
Y Height	1780mm
Width	610mm
Height	1.09sq.m
Area	

REV. DATE		DRN	APP.
A	22/02/10	AMENDED WITH FCC COMMENTS	AB JC
B	10/02/10	AMENDED WITH FCC COMMENTS	AB JC
CAD REF. M:\Projects\09\09-150\Cad\Civil\Planning			

STATUS
PLANNING

CLIENT



Comhairle Contae Fhine Gal
Fingal County Council
Fingal County Council
Transportation Department
Grove Road
Blanchardstown
Dublin 15

PROJECT REGIONAL ROAD SIGNAGE SCHEME
FRANCHE 4

TITLE	R806 SIGN FACES SHEET 4 OF 7
DRWN.	PM
DESIGNED	AB
APPROVED	JC
DATE	MARCH 2010
JOB NO.	09-150
DRG. NO.	P6204
REVISION	B
SCALE	NTS




Moylan
Consulting Engineers & Project Managers

Wilson House, Fenian Street, Dublin 2
t:01 6648900 f:01 6613618 e:info@moylan.ie web:www.moylan.ie

The Client is responsible for the accuracy of the information provided in this document. 




Panel Detail	
Text	Black
Background	White
Border	N/a
X Height	80.0mm
Width	1975mm
Height	490mm
Area	0.975sq.m

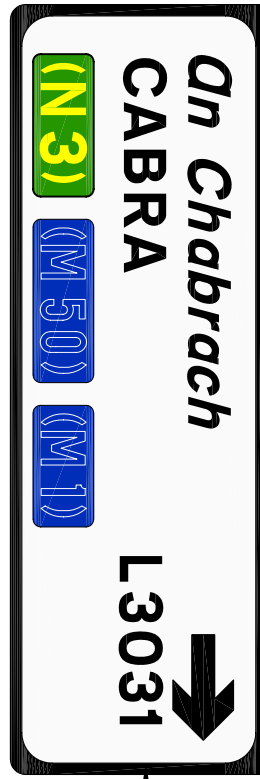


Panel Detail	
Text	Black
Background	White
Border	N/a
X Height	80.0mm
Width	1975mm
Height	620mm
Area	1.225sq.m


Scheme Ref.	R806
Sign Ref.	ADS-07
Letter colour	BLACK
Background	WHITE
Border	BLACK
Material	EN 12899 Class Ref 1
Drawing file	M:\Projects\...\X-ROAD NAMES.dwg
NOTE	Edge of sign must be at least 750 mm from edge of carriageway

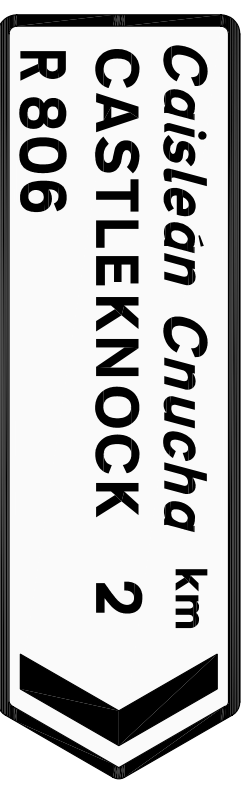


Scheme Ref.	R806
Sign Ref.	DS-019
Letter colour	BLACK
Background	WHITE
Border	BLACK
Material	EN 12899 Class Ref 1
Drawing file	M:\Projects\...\X-ROAD NAMESa.dwg
NOTE	Edge of sign must be at least 750 mm from edge of carriageway

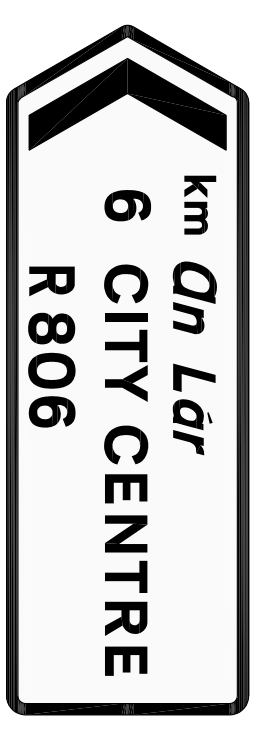


Scheme Ref.	R806
Sign Ref.	DS-021
Letter colour	BLACK
Background	WHITE
Border	BLACK
Material	EN 12899 Class Ref 1
Drawing file	M:\Projects\...\X-ROAD NAMESa.dwg
NOTE	Edge of sign must be at least 750 mm from edge of carriageway

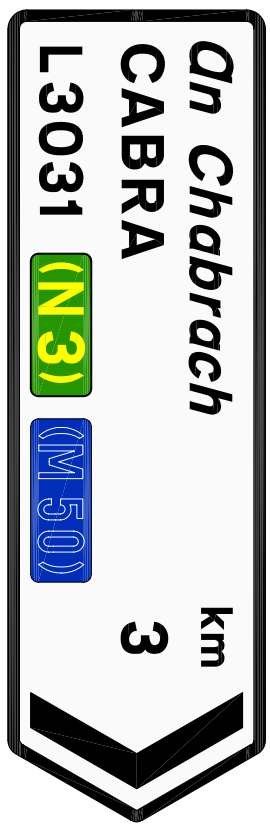

Scheme Ref.	R806
Sign Ref.	DS-016
Letter colour	BLACK
Background	WHITE
Border	BLACK
Material	EN 12899 Class Ref 1
Drawing file	M:\Projects\...\X-ROAD NAMESa.dwg
NOTE	Edge of sign must be at least 750 mm from edge of carriageway

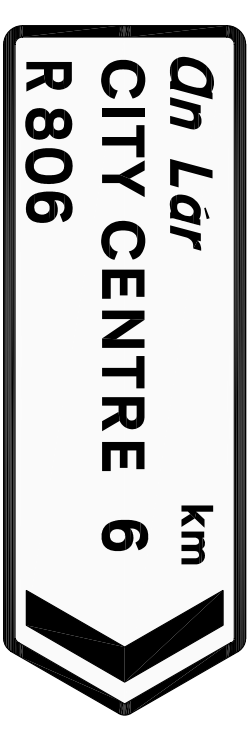

Scheme Ref.	R806
Sign Ref.	DS-020
Letter colour	BLACK
Background	WHITE
Border	BLACK
Material	EN 12899 Class Ref 1
Drawing file	M:\Projects\...\X-ROAD NAMESa.dwg
NOTE	Edge of sign must be at least 750 mm from edge of carriageway

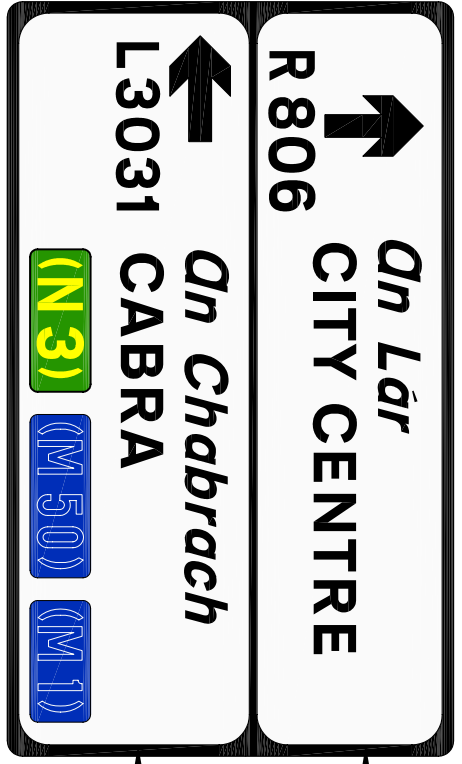


Panel Detail	
Text	Black
Background	White
Border	N/a
X Height	80.0mm
Width	1935mm
Height	490mm
Area	0.955sq.m

Panel Detail	
Text	Black
Background	White
Border	N/a
X Height	80.0mm
Width	1935mm
Height	610mm
Area	1.18sq.m

Scheme Ref.	R806
Sign Ref.	ADS-08
Letter colour	BLACK
Background	WHITE
Border	BLACK
Material	EN 12899 Class Ref 1
Drawing file	M:\Projects\...\X-ROAD NAMES.dwg
NOTE	Edge of sign must be at least 750 mm from edge of carriageway



Scheme Ref.	R806
Sign Ref.	DS-017
Letter colour	BLACK
Background	WHITE
Border	BLACK
Material	EN 12899 Class Ref 1
Drawing file	M:\Projects\...\X-ROAD NAMESa.dwg
NOTE	Edge of sign must be at least 750 mm from edge of carriageway

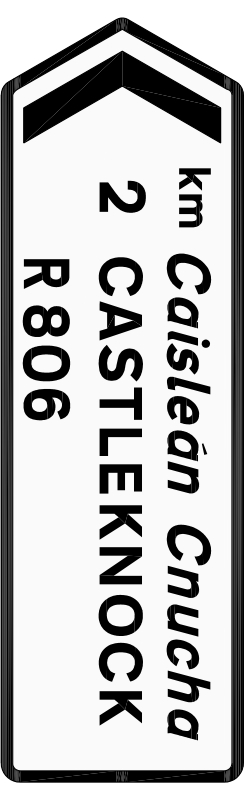

Scheme Ref.	R806
Sign Ref.	DS-018
Letter colour	BLACK
Background	WHITE
Border	BLACK
Material	EN 12899 Class Ref 1
Drawing file	M:\Projects\...\X-ROAD NAMESa.dwg
NOTE	Edge of sign must be at least 750 mm from edge of carriageway


REV.	DATE	DRN	APP.
B	10/02/10	AB	JC
A	27/02/10	AB	JC
AMENDED WITH FCC COMMENTS			
AMENDED WITH FCC COMMENTS			
CAD REF. M:\Projects\09\09-150\Cad\Civil\Planning			

STATUS
PLANNING

CLIENT

 Fingal County Council
 Transportation Department
 Grove Road
 Blanchardstown
 Dublin 15

TITLE	R806 SIGN FACES
SHEET	5 OF 7
DRWN.	PM
DESIGNED	AB
APPROVED	JC
DATE	MARCH 2010
SCALE	NIS
JOB NO.	09-150
DRG. NO.	P6205
REVISION	B


Moylan
 Consulting Engineers & Project Managers
 Wilson House, Fenian Street, Dublin 2
 t:01 6648900 f:01 6613618 e:info@moylan.ie web:www.moylan.ie

The Client is responsible for the accuracy of the information provided. The Client is not liable for any loss or damage caused by the use of the information provided. The Client is not liable for any loss or damage caused by the use of the information provided.



Scheme Ref. R806	
Sign Ref. DS-026	X-height 50mm
Letter colour BLACK	SIGN FACE
Background WHITE	Width 1269mm
Border BLACK	Height 413mm
Material EN 12899 Class Ref 1	Area 0.52sq.m
Drawing file M:\Projects\...\X-ROAD NAMESa.dwg	
NOTE Edge of sign must be at least 750 mm from edge of carriageway	



Scheme Ref. R806	
Sign Ref. DS-022	X-height 50mm
Letter colour BLACK	SIGN FACE
Background WHITE	Width 1178mm
Border BLACK	Height 300mm
Material EN 12899 Class Ref 1	Area 0.35sq.m
Drawing file M:\Projects\...\X-ROAD NAMESa.dwg	
NOTE Edge of sign must be at least 750 mm from edge of carriageway	




Apply 80%
Condensing factor

Scheme Ref. R806	
Sign Ref. DS-05	X-height 50mm
Letter colour BLACK	SIGN FACE
Background WHITE	Width 1205mm
Border BLACK	Height 415mm
Material EN 12899 Class Ref 1	Area 0.50sq.m
Drawing file M:\Projects\...\X-ROAD NAMESa.dwg	
NOTE Edge of sign must be at least 750 mm from edge of carriageway	



Scheme Ref. R8066	
Sign Ref. ADS-09	X-height 80mm
Letter colour BLACK	SIGN FACE
Background WHITE	Width 1770mm
Border BLACK	Height 670mm
Material EN 12899 Class Ref 1	Area 1.19sq.m
Drawing file M:\Projects\...\X-ROAD NAMES.dwg	
NOTE Edge of sign must be at least 750 mm from edge of carriageway	

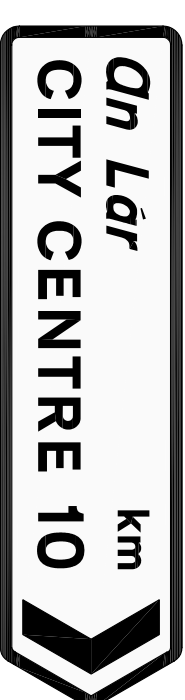

Scheme Ref. R806	
Sign Ref. DS-027	X-height 50mm
Letter colour BLACK	SIGN FACE
Background WHITE	Width 1129mm
Border BLACK	Height 300mm
Material EN 12899 Class Ref 1	Area 0.34sq.m
Drawing file M:\Projects\...\X-ROAD NAMESa.dwg	
NOTE Edge of sign must be at least 750 mm from edge of carriageway	

REV. DATE	DRN	APP.
A	AB	JC
B	AB	JC
10/01/10 AMENDED WITH FCC COMMENTS		
22/02/10 AMENDED WITH FCC COMMENTS		
CAD REF. M:\Projects\09\09-150\Cad\Civil\Planning		

STATUS
PLANNING


CLIENT



Comhairle Contae Fhine Gall
Fingal County Council
Fingal County Council
Transportation Department
Grove Road
Blanchardstown
Dublin 15

PROJECT REGIONAL ROAD SIGNAGE SCHEME
TRANCHÉ 4

TITLE	
R806 SIGN FACES SHEET 6 OF 7	
DRWN. PM	DESIGNED AB
SCALE NTS	APPROVED JC
JOB NO. 09-150	DATE MARCH 2010
DRG. NO. P6206	REVISION B



Moylan
Consulting Engineers & Project Managers

Wilson House, Fenian Street, Dublin 2
t01 6648900 f01 6613618 e info@moylan.ie web www.moylan.ie


The design is copyright of the drawing and the trademark is the property of Moylan & Associates. All rights reserved. No part of this drawing may be reproduced or transmitted in any form or by any means electronic, mechanical, photocopying, recording, or by any information storage and retrieval system, without the prior written permission of Moylan & Associates.

Séipéal Iosóid km
CHAPELIZOD 3



Scheme Ref.	R806		
Sign Ref.	DS-023	X-height	50mm
Letter colour	BLACK	SIGN FACE	
Background	WHITE	Width	1108mm
Border	BLACK	Height	300mm
Material	EN 12899 Class Ref 1	Area	0.33sq.m
Drawing file	M:\Projects\...\X-ROAD NAMEs.dwg		
NOTE Edge of sign must be at least 750 mm from edge of carriageway			

km **Dn Lár**
8 CITY CENTRE
R 806

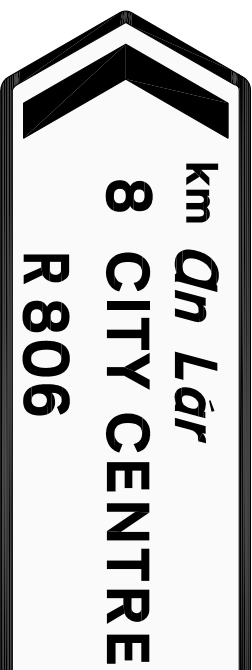

Scheme Ref.	R806		
Sign Ref.	DS-015	X-height	50mm
Letter colour	BLACK	SIGN FACE	
Background	WHITE	Width	1151mm
Border	BLACK	Height	415mm
Material	EN 12899 Class Ref 1	Area	0.48sq.m
Drawing file	M:\Projects\...\X-ROAD NAMEs.dwg		
NOTE Edge of sign must be at least 750 mm from edge of carriageway			

Baile Bhlainséir
BLANCHARDSTOWN
R 806



Apply 80%
Condensing factor

Scheme Ref.	R806		
Sign Ref.	DS-024	X-height	50mm
Letter colour	BLACK	SIGN FACE	
Background	WHITE	Width	1205mm
Border	BLACK	Height	415mm
Material	EN 12899 Class Ref 1	Area	0.50sq.m
Drawing file	M:\Projects\...\X-ROAD NAMEs.dwg		
NOTE Edge of sign must be at least 750 mm from edge of carriageway			

km **Fionnghlas**
2 FINGLAS
L 7180 (N3)

km **Fionnghlas**
FINGLAS
L 7180 (N3)



Scheme Ref.	R806		
Sign Ref.	DS-025	X-height	50mm
Letter colour	BLACK	SIGN FACE	
Background	WHITE	Width	1030mm
Border	BLACK	Height	420mm
Material	EN 12899 Class Ref 1	Area	0.43sq.m
Drawing file	M:\Projects\...\X-ROAD NAMEs.dwg		
NOTE Edge of sign must be at least 750 mm from edge of carriageway			

REV.	DATE	DRN	APP.
B	10/03/10	AB	JC
A	22/02/10	AB	JC
AMENDED WITH FCC COMMENTS			
AMENDED WITH FCC COMMENTS			
CAD REF. M:\Projects\09\09-150\Cad\Civil\Planning			

STATUS
PLANNING

CLIENT



Comhairle Contae Fhine Gall
Fingal County Council
Transportation Department
Grove Road
Blanchardstown
Dublin 15

PROJECT REGIONAL ROAD SIGNAGE SCHEME
TRANCHE 4

TITLE	R806 SIGN FACES SHEET 7 OF 7		
DRWN.	DESIGNED	APPROVED	DATE
PM	AB	JC	MARCH 2010
SCALE	JOB NO.	DRG. NO.	REVISION
NTS	09-150	P6207	B



Moylan
Consulting Engineers & Project Managers

Wilson House, Fenian Street, Dublin 2
t 01 6648900 f 01 6613618 e info@moylan.ie web www.moylan.ie

The design is copyright of the client and the client is responsible for the accuracy of the information provided. The client is responsible for the accuracy of the information provided. The client is responsible for the accuracy of the information provided.