


Scheme Ref.	R809		
Sign Ref.	DS-001	X-height	50mm
Letter colour	BLACK	SIGN FACE	
Background	WHITE	Width	1225mm
Border	BLACK	Height	451mm
Material	EN 12899 Class Ref 1	Area	0.55sq.m
Drawing file	M:\Projects\...\x-signfacesb.dwg		

NOTE Edge of sign must be at least 750 mm from edge of carriageway

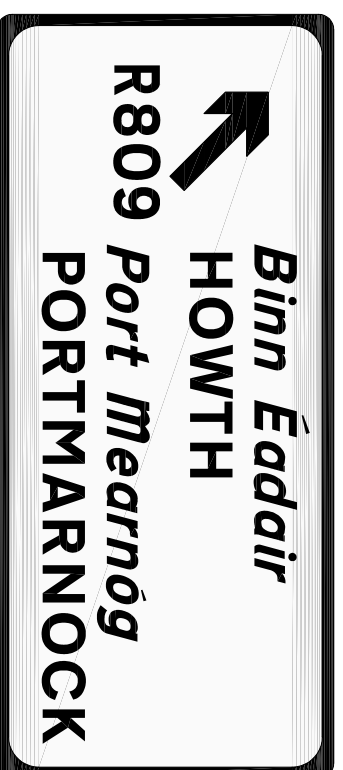

Scheme Ref.	R809		
Sign Ref.	ADS-001	X-height	80mm
Letter colour	BLACK	SIGN FACE	
Background	WHITE	Width	2020mm
Border	BLACK	Height	890mm
Material	EN 12899 Class Ref 1	Area	1.80sq.m
Drawing file	M:\Projects\...\x-signfaces.dwg		

NOTE Edge of sign must be at least 750 mm from edge of carriageway

REV.	DATE	DRN	APP.
B	5.2.10	FCC COMMENTS	AB PO
A	10.11.09	FCC COMMENTS	AB RC

CAD REF. M:\Projects\09\09-150\Cad\Civil\Planning

STATUS
PRELIMINARY


CLIENT



Comhairle Contae Fhine Gall
Fingal County Council
Transportation Department
Grove Road
Blanchardstown
Dublin 15


PROJECT REGIONAL ROAD SIGNAGE SCHEME
TRANSCHE 4

TITLE	R105 SIGN FACES		
	SHEET 1 OF 3		
DRWN.	DESIGNED	APPROVED	DATE
AB	AB	PO	FEB 2010
SCALE	JOB NO.	DRG. NO.	REVISION
NTS	09-150	P7201	B



Moylan
Consulting Engineers & Project Managers

Wilson House, Fenlan Street, Dublin 2
t 01 6648900 f 01 6613618 e info@moylan.ie web www.moylan.ie

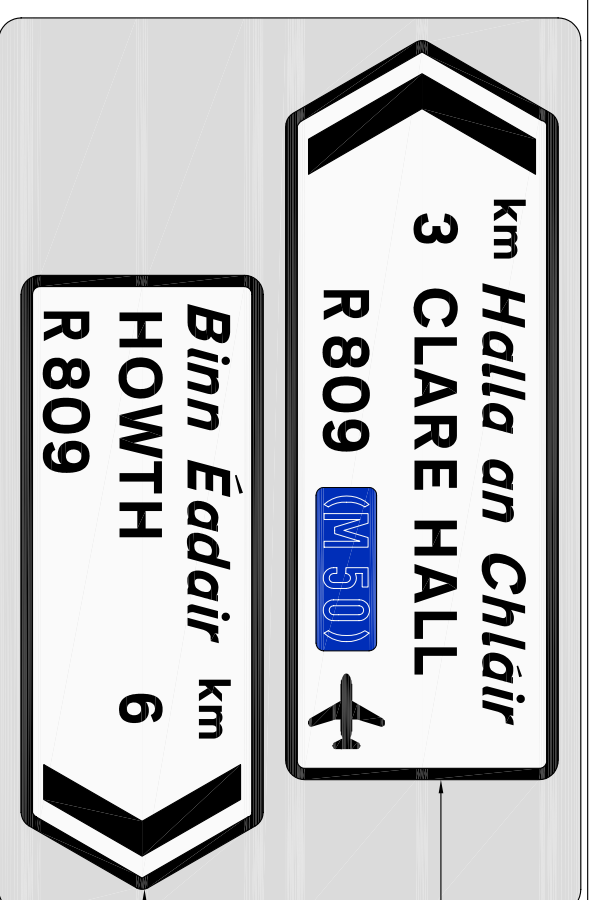

Panel Detail


Text	Black
Background	White
Border	N/a
x Height	50.0mm
Width	1220mm
Height	450mm
Area	0.55sq.m

Panel Detail

Text	Black
Background	White
Border	N/a
x Height	50.0mm
Width	1015mm
Height	400mm
Area	0.41sq.m

Scheme Ref.	R809		
Sign Ref.	DS-003	X-height	50mm
Letter colour	N\A	SIGN FACE	
Background	GREY	Width	1480mm
Border	N\A	Height	965mm
Material	EN 12899 Class Ref 1	Area	1.43sq.m
Drawing file	M:\Projects\...\x-signfaces.dwg		


NOTE Edge of sign must be at least 750 mm from edge of carriageway

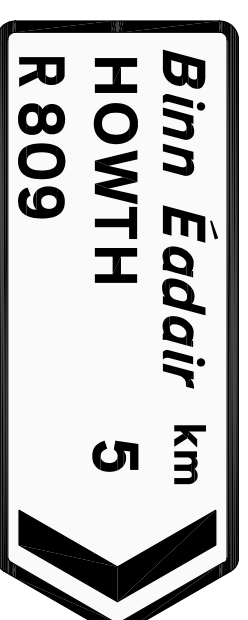


Scheme Ref.	R809		
Sign Ref.	DS-008	X-height	50mm
Letter colour	BLACK	SIGN FACE	
Background	WHITE	Width	1220mm
Border	BLACK	Height	480mm
Material	EN 12899 Class Ref 1	Area	0.59sq.m
Drawing file	M:\Projects\...\x-signfacesa.dwg		

NOTE Edge of sign must be at least 750 mm from edge of carriageway




Panel Detail	
Text	Black
Background	White
Border	N/A
X Height	50.0mm
Width	960mm
Height	400mm
Area	0.38sq.m

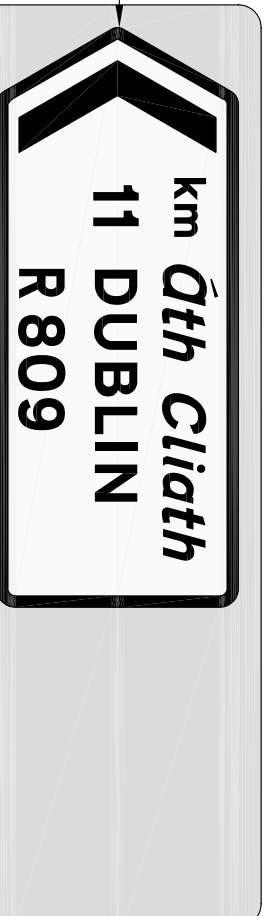

Panel Detail	
Text	Black
Background	White
Border	N/A
X Height	50.0mm
Width	1275mm
Height	450mm
Area	0.57sq.m

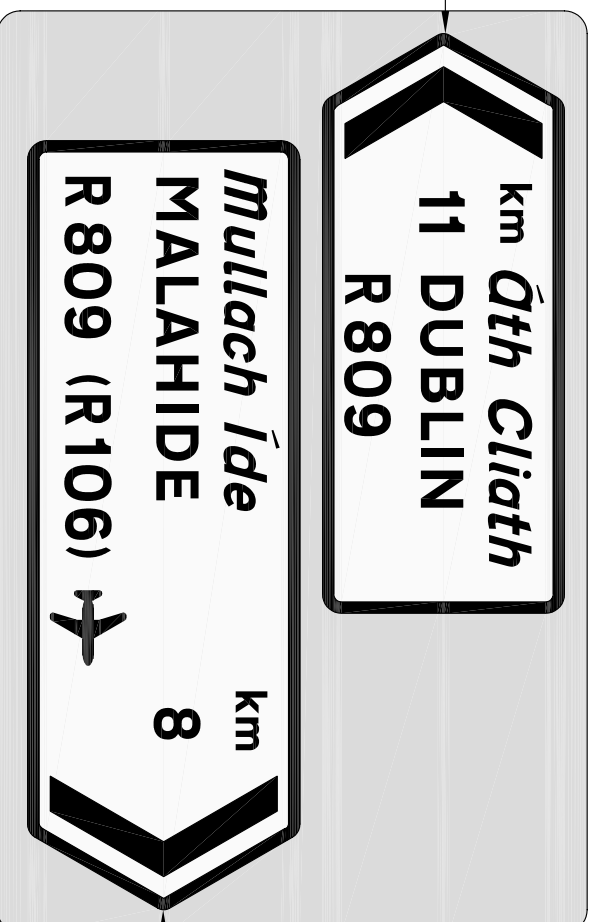

Scheme Ref. R809			
Sign Ref.	DS-009	X-height	50mm
Letter colour	N/A	SIGN FACE	
Background	GREY	Width	1525mm
Border	N/A	Height	975mm
Material	EN 12899 Class Ref 1	Area	1.49sq.m
Drawing file	M:\Projects\...\x-signfacesb.dwg		
NOTE Edge of sign must be at least 750 mm from edge of carriageway			

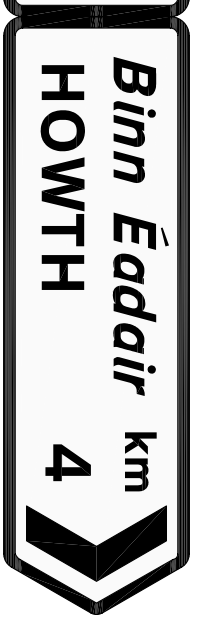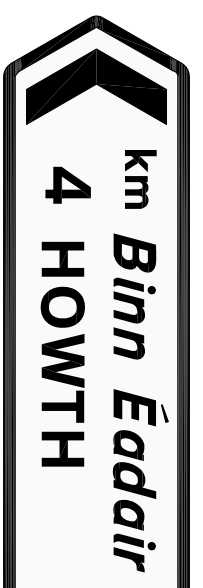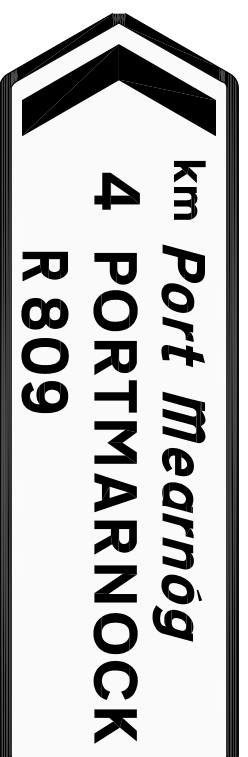

Scheme Ref. R809			
Sign Ref.	DS-005	X-height	50mm
Letter colour	BLACK	SIGN FACE	
Background	WHITE	Width	1265mm
Border	BLACK	Height	395mm
Material	EN 12899 Class Ref 1	Area	0.50sq.m
Drawing file	M:\Projects\...\x-signfaces.dwg		
NOTE Edge of sign must be at least 750 mm from edge of carriageway			

Scheme Ref. R809			
Sign Ref.	DS-004	X-height	50mm
Letter colour	BLACK	SIGN FACE	
Background	WHITE	Width	990mm
Border	BLACK	Height	305mm
Material	EN 12899 Class Ref 1	Area	0.30sq.m
Drawing file	M:\Projects\...\x-signfaces.dwg		
NOTE Edge of sign must be at least 750 mm from edge of carriageway			

REV.	DATE	DRN	APP.
B	5.2.10	AB	P0
A	10.11.09	AB	RC
FCC COMMENTS			
FCC COMMENTS			
CAD REF. M:\Projects\09\09-150\Cad\Civil\Planning			

STATUS
PRELIMINARY


CLIENT



Comhairle Contae Fhine Gall
Fingal County Council
Transportation Department
Grove Road
Blanchardstown
Dublin 15

PROJECT REGIONAL ROAD SIGNAGE SCHEME
TRANSCHE 4


TITLE	DRWN.	DESIGNED	APPROVED	DATE
R105 SIGN FACES SHEET 2 OF 3	AB	AB	P0	FEB 2010
SCALE	NTS	JOB NO. 09-150	DRG. NO. P7202	REVISION B



Moylan
Consulting Engineers & Project Managers

Wilson House, Fenian Street, Dublin 2
t 01 6648900 f 01 6613618 e info@moylan.ie web www.moylan.ie

The design is copyright of the client and the client is responsible for the accuracy of the information provided. The client is responsible for the accuracy of the information provided.

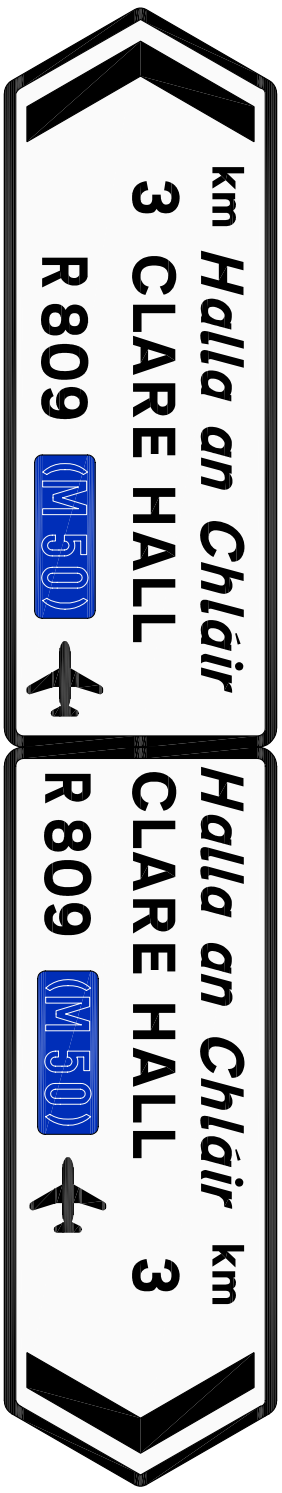

Scheme Ref.	R809	X-height	50mm
Sign Ref.	DS-006	SIGN FACE	
Letter colour	BLACK	Width	1220mm
Background	WHITE	Height	450mm
Border	BLACK	Area	0.55sq.m
Material	EN 12899 Class Ref 1		
Drawing file	M:\Projects\...\x-signfaces.dwg		
NOTE	Edge of sign must be at least 750 mm from edge of carriageway		

R105

Scheme Ref.	R809	X-height	80mm
Sign Ref.	RM-001	SIGN FACE	
Letter colour	BLACK	Width	550mm
Background	WHITE	Height	240mm
Border	BLACK	Area	0.13sq.m
Material	EN 12899 Class Ref 1		
Drawing file	M:\Projects\...\x-signfacesa.dwg		
NOTE	Edge of sign must be at least 750 mm from edge of carriageway		

REV.	DATE	DRN	APP.
B	5.2.10	AB	P0
A	10.11.09	AB	RC
FCC COMMENTS			
FCC COMMENTS			

STATUS
PRELIMINARY


CLIENT



Comhairle Contae Fhine Gall
Fingal County Council
Transportation Department
Grove Road
Blanchardstown
Dublin 15

PROJECT REGIONAL ROAD SIGNAGE SCHEME
TRANSCHE 4

TITLE	R105 SIGN FACES SHEET 3 OF 3
DRWN.	PM
DESIGNED	AB
APPROVED	P0
DATE	FEB 2010
SCALE	NTS
JOB NO.	09-150
DRG. NO.	P7203
REVISION	B



Moylan
Consulting Engineers & Project Managers

Wilson House, Fenian Street, Dublin 2
t 01 6648900 f 01 6613618 e info@moylan.ie web www.moylan.ie

The design is copyright. No part of this document may be reproduced, stored in a retrieval system, or transmitted in any form or by any means, electronic, mechanical, photocopying, recording, or by any information storage and retrieval system, without the prior written permission of Moylan Consulting Engineers & Project Managers.