

Public Display - Traffic Calming - Ministers Road/Park, Lusk

COMRADE CONRAE FINE GALL

FIN GAL COUNTY COUNCIL

ROAD TRAFFIC ACT 1994 - SECTION 38

TRAFFIC CALMING SCHEME

Ministers Road and Ministers Park, Lusk, Co Dublin

Fin Gal County Council in exercise of the powers conferred on it by Section 38 of the Road Traffic Act 1994 has prepared a Scheme of traffic calming measures at the following location:

Ministers Road and Ministers Park, Lusk, Co Dublin

The scheme includes the provision of appropriate road signage and markings where necessary.

Plans and particulars of the Scheme as shown on Drawing No LuskTC1001 are available for inspection from as follows:-

Fin Gal County Hall, Mon - Fri, 9.30am - 4.30pm


Main Street, Swords, Co Dublin

.....

The proposed schemes can also be viewed on-line on the Fin Gal County Council website: www.fingalcoo.ie/roads


Representations in relation to the Schemes may be made in writing to: Mr. Martin Sweeney, Administrative Officer, Transportation Department, Fin Gal County Council, Grove Road, Blanchardstown, Dublin 15 not later than

Mark Sweeney
Administrative Officer

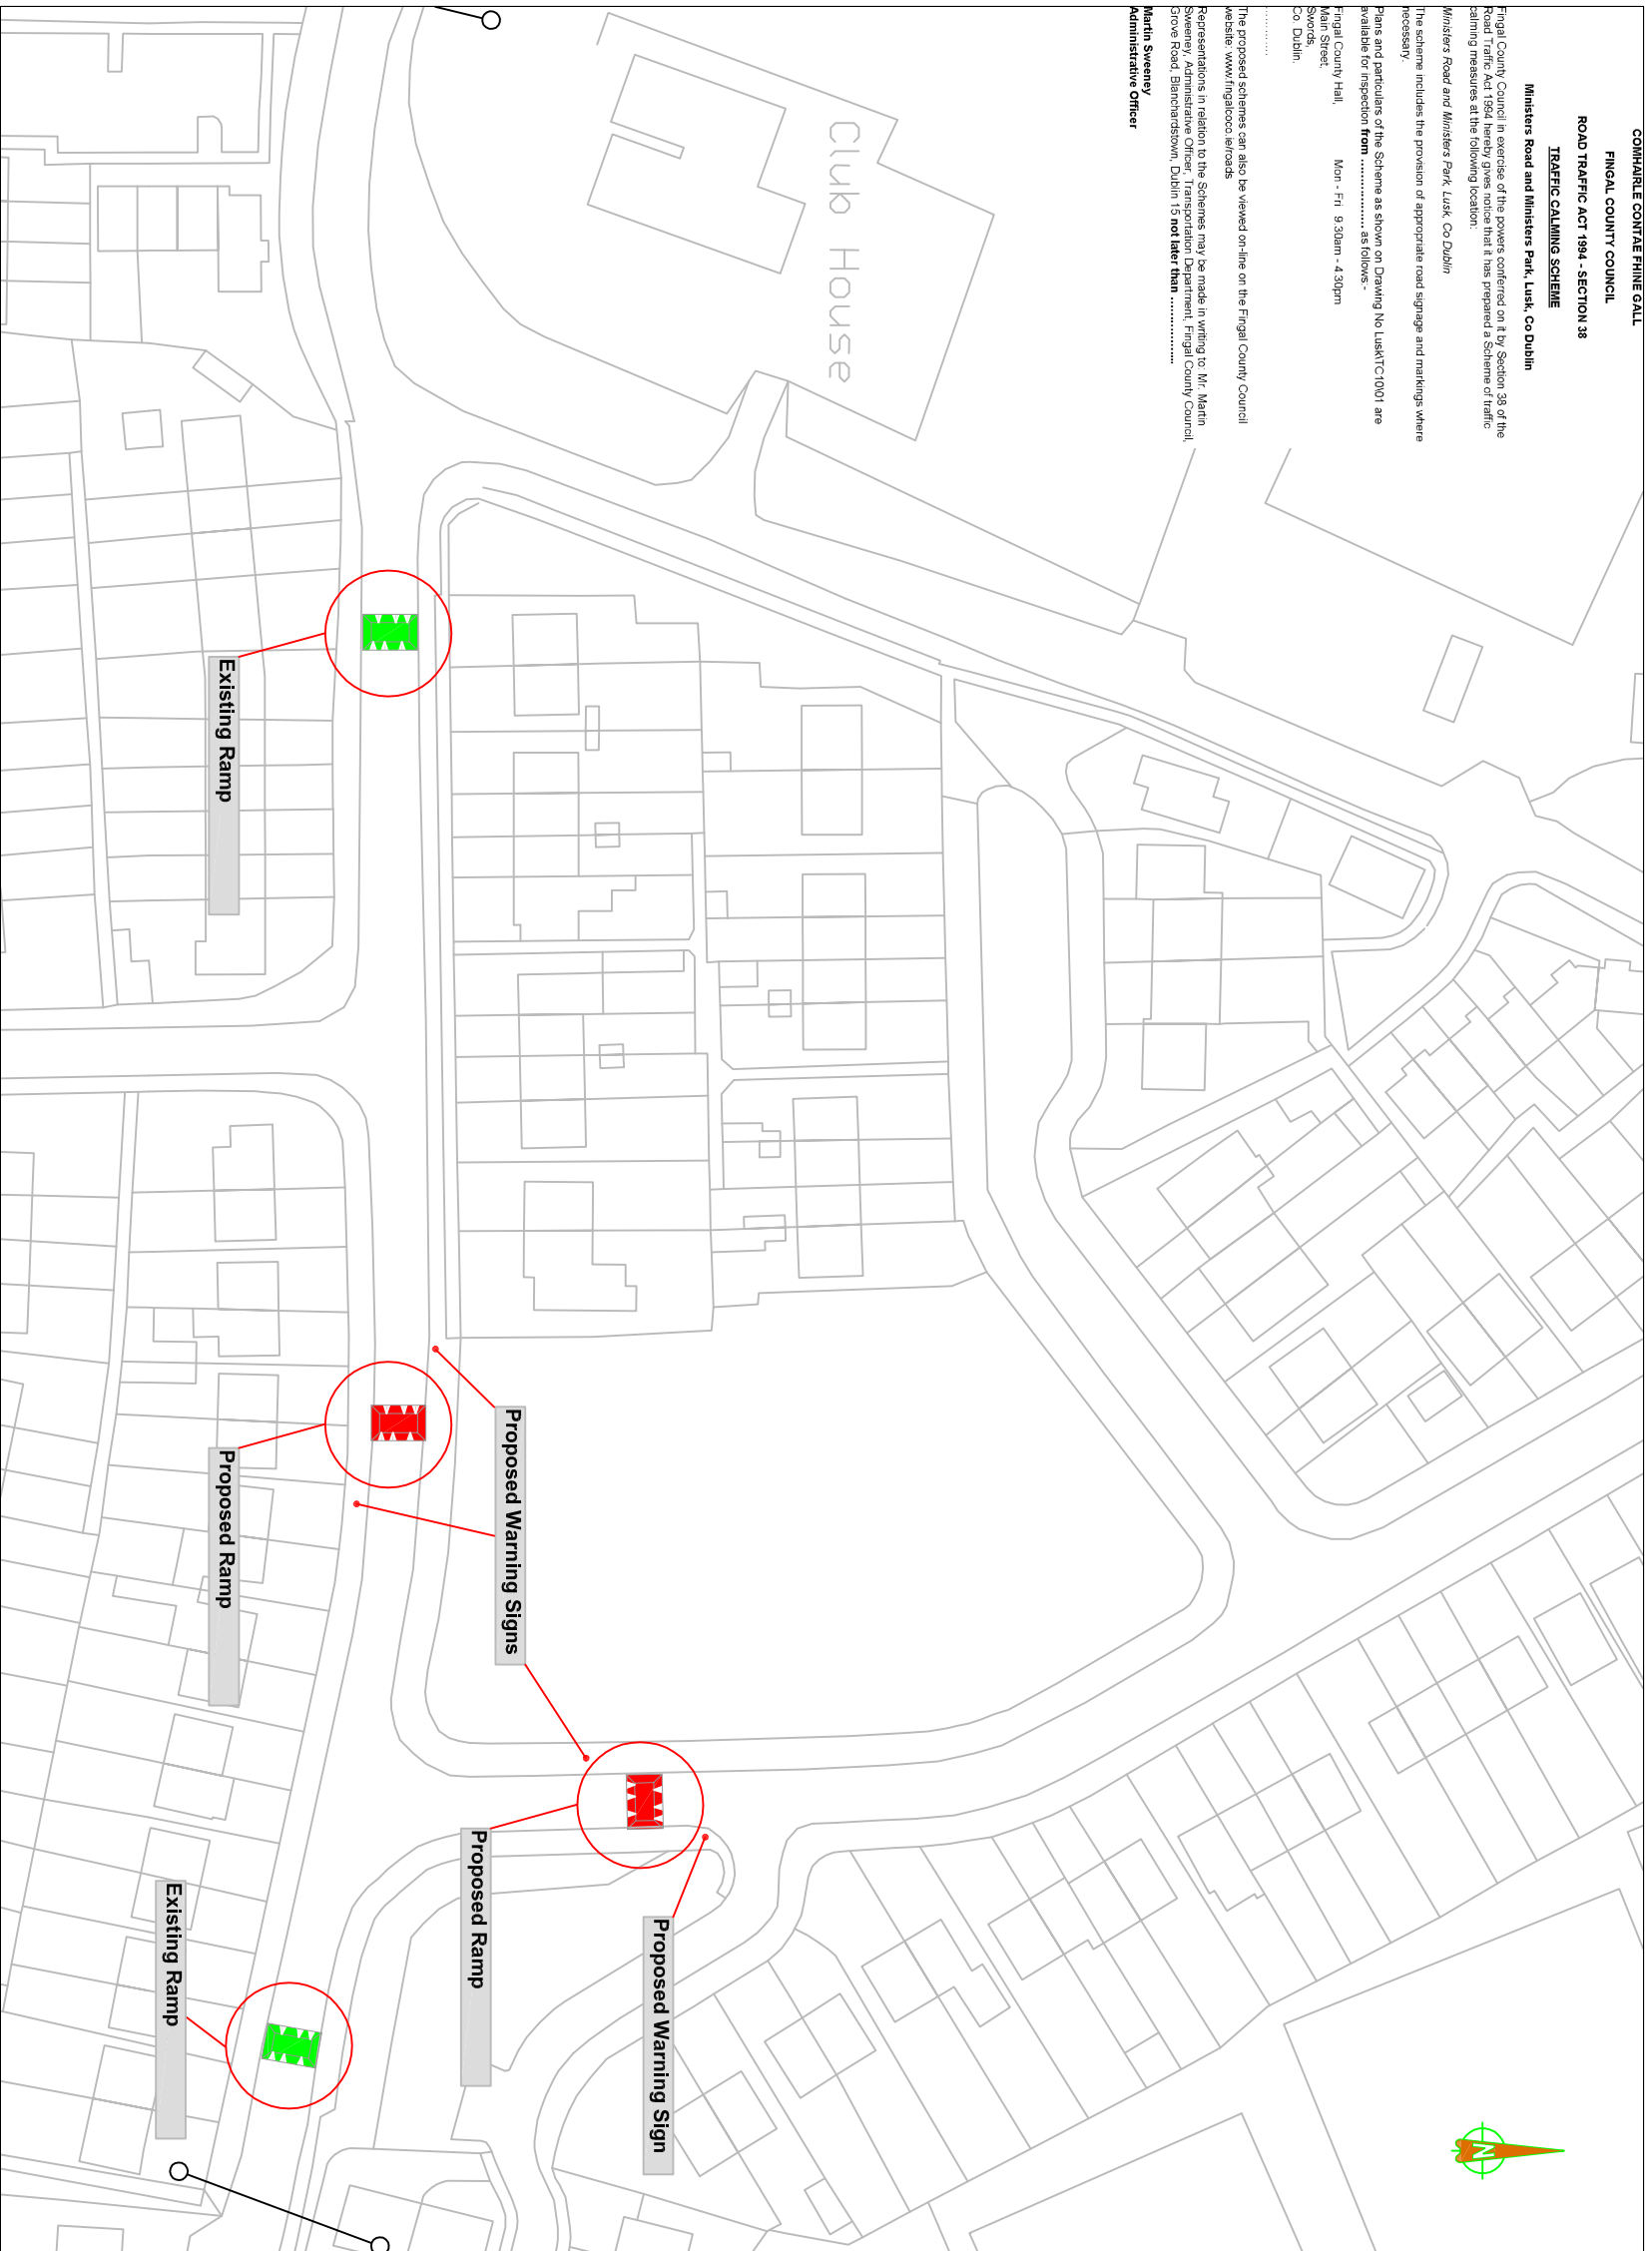


TYPICAL LAYOUT OF RAMPS

TYPICAL FLAT TOP RAMP

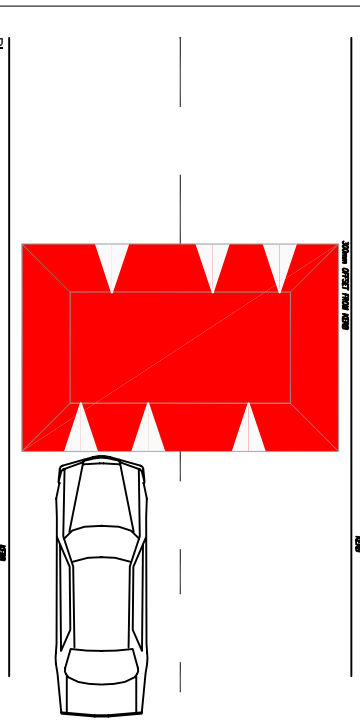


Plan

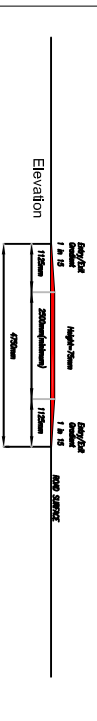

TYPICAL SPEED CUSHION DETAIL

WARNING SIGN LAYOUT

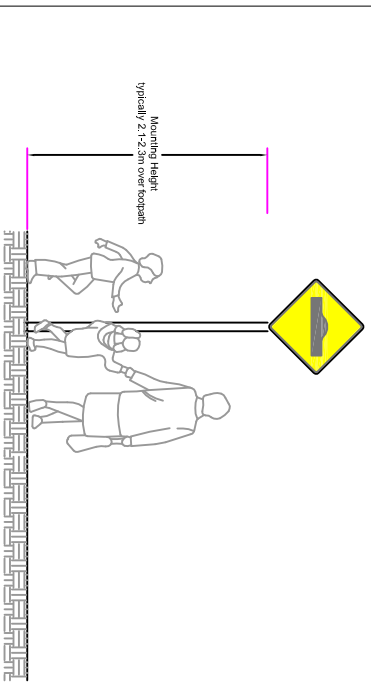

PUBLIC DISPLAY



Fin Gal County Council
Transportation Department
Traffic Section
Grove Road, Blanchardstown,
Dublin 15
Phone No. 8905000
Fax No. 8905840
Email: traffic@fingalcoo.ie

Michael Lorigan,
Director of Services, Transportation,
Garry O'Brien
Senior Engineer, Transportation.

Title:
PROPOSED TRAFFIC CALMING MEASURES,
Ministers Road & Ministers Park
Lusk, Co Dublin

Drawn:	DM	Scale:	Not to Scale
Checked:	DM	Date:	March 2010
Approved:	GOB	Dwg. No.:	Lusk TC10\01
		Rev.:	